



Sign 1



Sign 2



Sign 3



Sign 4



Sign 5



8108 JUMPERS HOLE ROAD
PASADENA, MD 21122

PROJECT SCHEDULE	SIGN TYPE/ DESCRIPTION:	QTY.:
	1. DOUBLE-FACE PYLON HEADER WITH POLE COVER	ONE (1)
	2. STOREFRONT SIGN CABINET	ONE (1)
	3. SIGN CABINETS FOR REAR WALLS	TWO (2)
	4. DOUBLE-FACE DIRECTIONAL SIGN	ONE (1)
	5. REPLACEMENT PANEL FOR EXISTING ATM SURROUND	ONE (1)
	6. NETWORK GRAPHICS FOR EXISTING ATM SURROUND	ONE (1)

	CLIENT & LOCATION 8108 JUMPERS HOLE ROAD PASADENA, MD 21122	DRAWING NO. 00082747T1	DATE 11/5/09	REVIEWED BY	REVISION	SHEET NO. 1 of 14
		SALESMAN B. NETHEN	DRAWN BY FM	SEG. NO.		

STOREFRONT RENDERING

SCALE: N.T.S.



EXISTING



PROPOSED



CLIENT & LOCATION



8108 JUMPERS HOLE ROAD
PASADENA, MD 21122

DRAWING NO.
00082747T1

DATE
11/5/09

REVIEWED BY

REVISION

SHEET NO.

SALESMAN
B. NETHEN

DRAWN BY
FM


SEG. NO.

2 of 14


1 PYLON REFURBISHMENT

WITH NEW HEADER CABINET & POLE COVER
SCALE: 3/16" = 1'-0"

QTY: ONE (1)

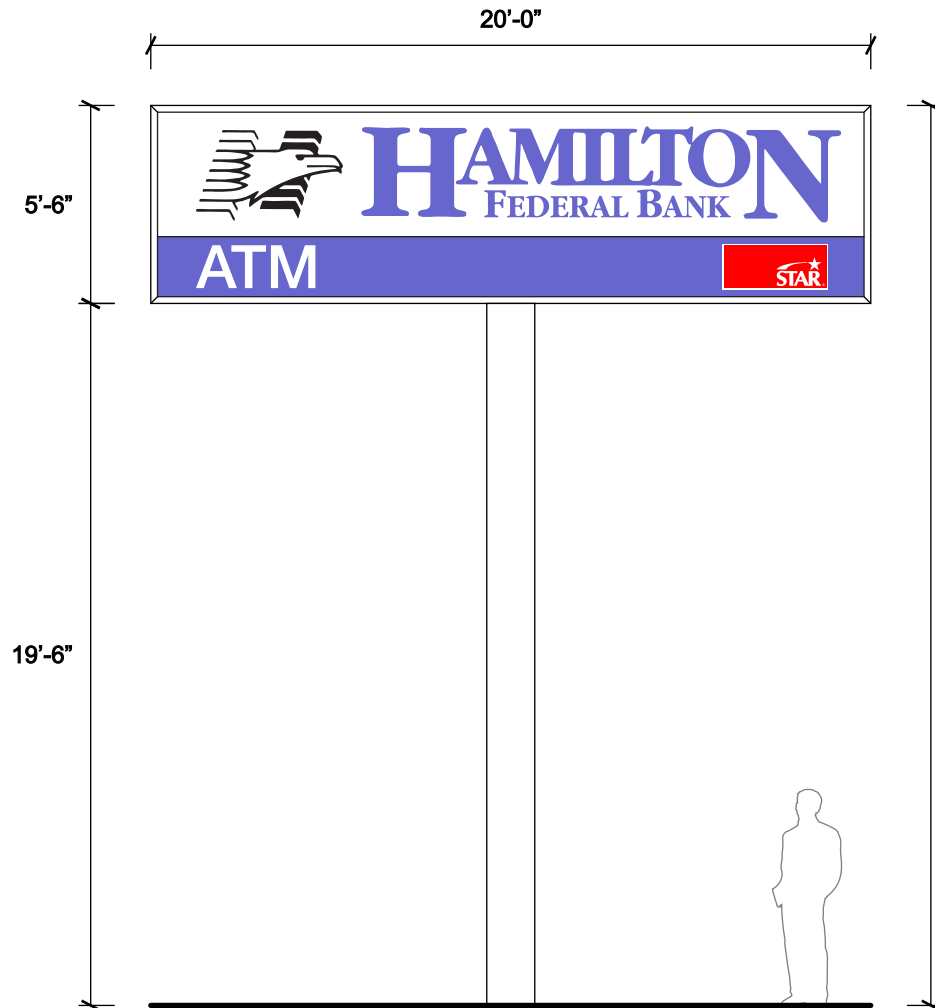


FRONT ELEVATION

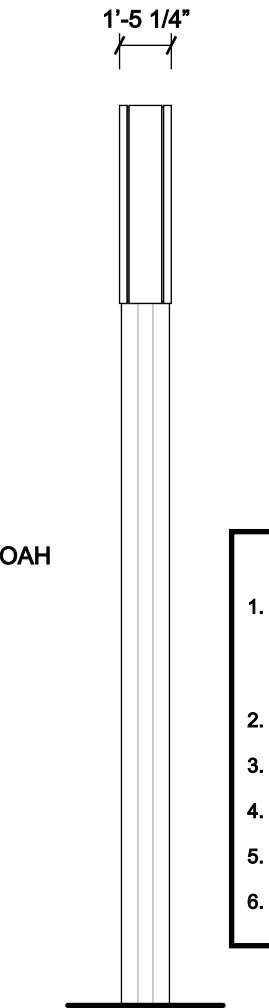

SIDE ELEVATION

- NOTES:**
- ENGINEER CERTIFIES THAT THE EXISTING FOOTING IS ADEQUATE TO SUPPORT THIS PROPOSED SIGN INSTALLATION & COMPLIES WITH 2006 IBC
 - WIND LOAD RATING: 25 PSF
 - WIND SPEED RATING: 90 MPH
 - WIND EXPOSURE FACTOR: C
 - SNOW LOAD RATING: 25 PSF
 - IMPORTANCE FACTOR: 1.0

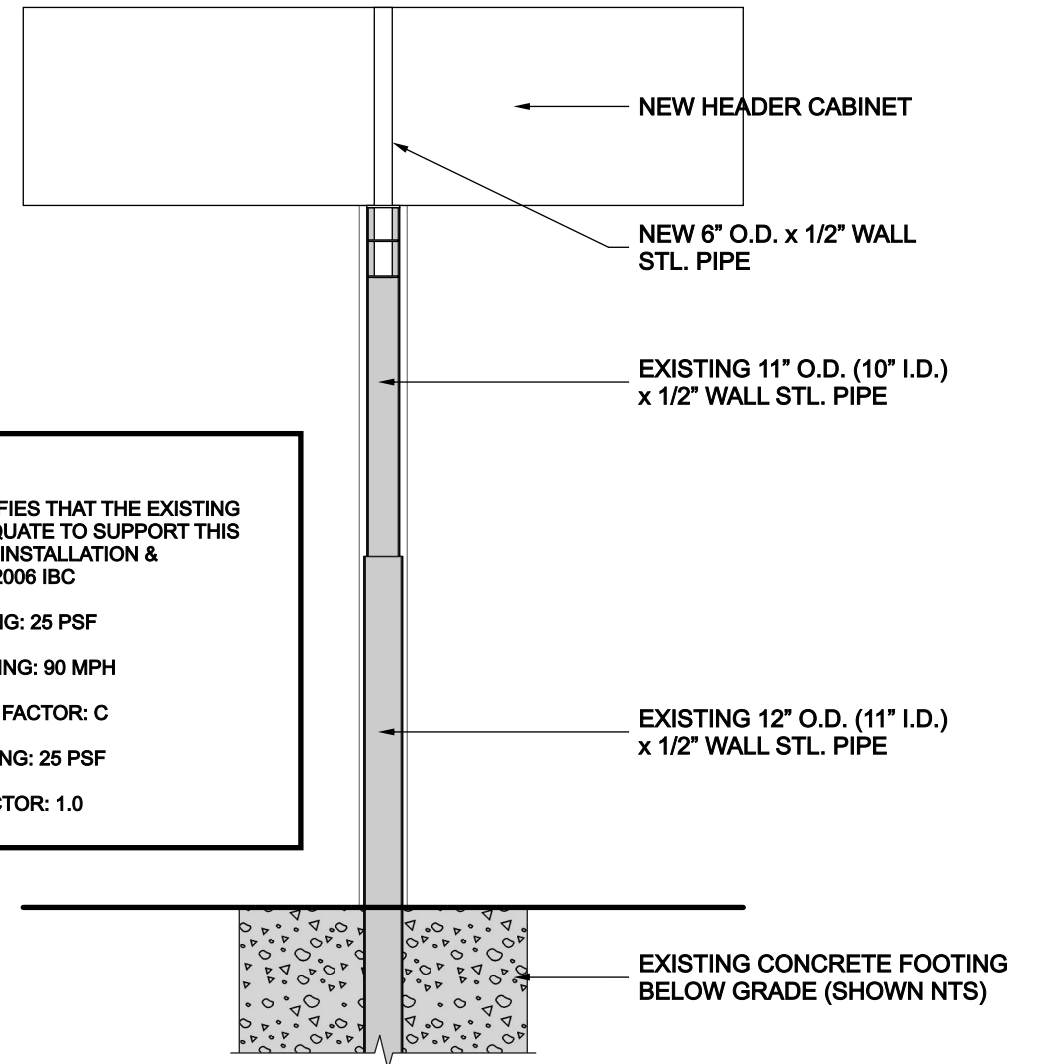

DETAIL

LOGO ART MUST BE PROVIDED
AS DIGITAL VECTOR GRAPHICS
PRIOR TO PRODUCTION

TRIANGLE
SIGN & SERVICE

CLIENT & LOCATION



8108 JUMPERS HOLE ROAD
PASADENA, MD 21122

DRAWING NO.
00082747T1

SALESMAN
B. NETHEN

DATE
11/5/09

DRAWN BY
FM


REVIEWED BY

SEG. NO.

REVISION

SHEET NO.

3 of 14

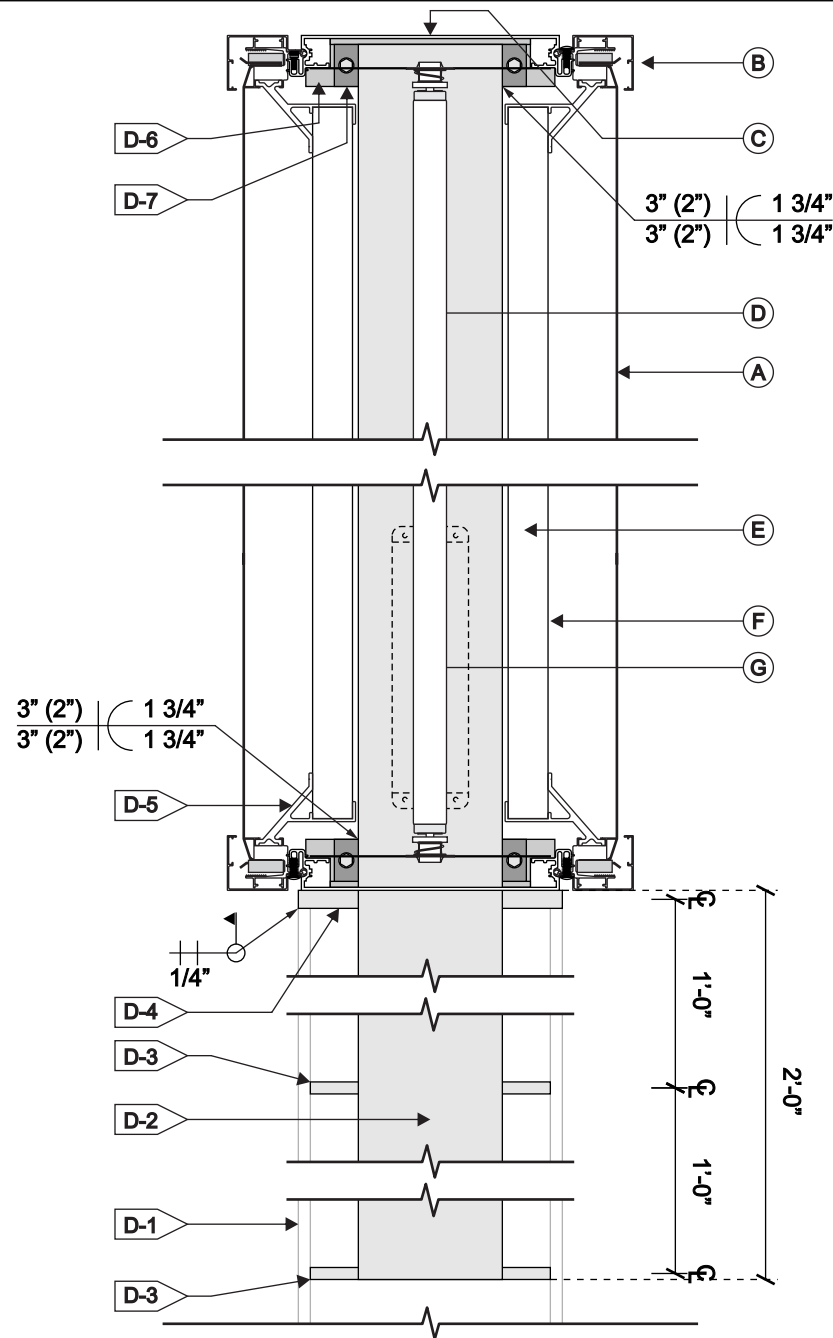

1

DOUBLE-FACE PYLON HEADER BOX / SIGNCOMP EXTRUSION / FLEX FACES / FLUOR. LAMP ILLUMINATION

SCALE: N.T.S.

A FACE

MATERIAL:	FLEX FACE
COLOR:	COOLY WHITE
FINISH:	OPAQUE BLACK, TRANS. BLUE TBD, TRANS. RED TBD
VINYL:	1ST SURFACE

B RETAINERS

MATERIAL:	SIGNCOMP #2065 2 1/4" DUAL FRAMES W/ SIGNCOMP #2075 2 1/4" DUAL FRAME COVERS
COLOR:	WHITE
FINISH:	SATIN

C RETURNS

MATERIAL:	SIGNCOMP #2005 WIDE BODY EXTRUSION
COLOR:	WHITE
FINISH:	SATIN

D STRUCTURAL

D-1:	EXISTING STL. PIPE: 12" O.D. x 1/2" WALL AT BOTTOM; TELESCOPES TO 11" O.D. x 1/2" WALL AT TOP
D-2:	6" O.D. x 1/2" WALL STL. PIPE
D-3:	10" DIAM. x 1/2" THK. STL. PLATE
D-4:	11" DIAM. x 3/4" THK. STL. PLATE
D-5:	SIGNCOMP #5350 FRAME BRACES W/ SIGNCOMP #2175 FRAME SUPPORT TUBES AS NEEDED
D-6:	2" x 2" x 1/4" ALUM. ANGLE POLE POCKET
D-7:	2" W x 1/4" THK. STL. FLAT BAR BOLTED TO ANGLE (D-6) VIA S.S. 1/2"-20 HEX BOLTS / NUTS / LOCK WASHERS; FLAT BAR TO BE WELDED TO NEW STL. PIPE (D-2)

E ILLUMINATION

LAMPS	T12 HO FLUORESCENT
-------	--------------------

F LAMP TRACK

MATERIAL:	.040 ALUMINUM COVERS FOR BUILT-IN CHANNEL
SOCKET:	PUSH TYPE

G BALLAST

TYPE:	LIGHTING COMPONENTS INC. OR EQUAL
VOLTAGE:	

MOUNTING NOTE: INSTALLER IS REQUIRED TO VERIFY ACTUAL FIELD CONDITIONS & PROVIDE NECESSARY MOUNTING HARDWARE & METHOD OF ATTACHMENT TO ENSURE SAFE INSTALLATION. INSTALLATION TO MEET N.E.C., UL & LOCAL CODES

ELECTRICAL NOTE: IT IS THE CUSTOMERS RESPONSIBILITY TO PROVIDE 120 VOLT PRIMARY ELECTRICAL SERVICE WITH DEDICATED CIRCUIT(S). INCLUDING GROUND WIRING DIRECTLY FROM PANEL BOX WITHIN SIX (6) FEET OF SIGNAGE. INSTALLATION TO MEET N.E.C., UL & LOCAL CODES

TRIANGLE
SIGN & SERVICE

CLIENT & LOCATION



HAMILTON
FEDERAL BANK

8108 JUMPERS HOLE ROAD
PASADENA, MD 21122

DRAWING NO.

00082747T1

SALESMAN
B. NETHEN

DATE

11/5/09

DRAWN BY
FM

REVIEWED BY

SEG. NO.

REVISION

SHEET NO.


4 of 14

LOGO ART MUST BE PROVIDED
AS DIGITAL VECTOR GRAPHICS
PRIOR TO PRODUCTION


2 STOREFRONT SIGN CABINET

SINGLE-FACE / WALL-MOUNTED
EXTERIOR INSTALLATION
SCALE: 1/2" = 1'-0"

QTY: ONE (1)

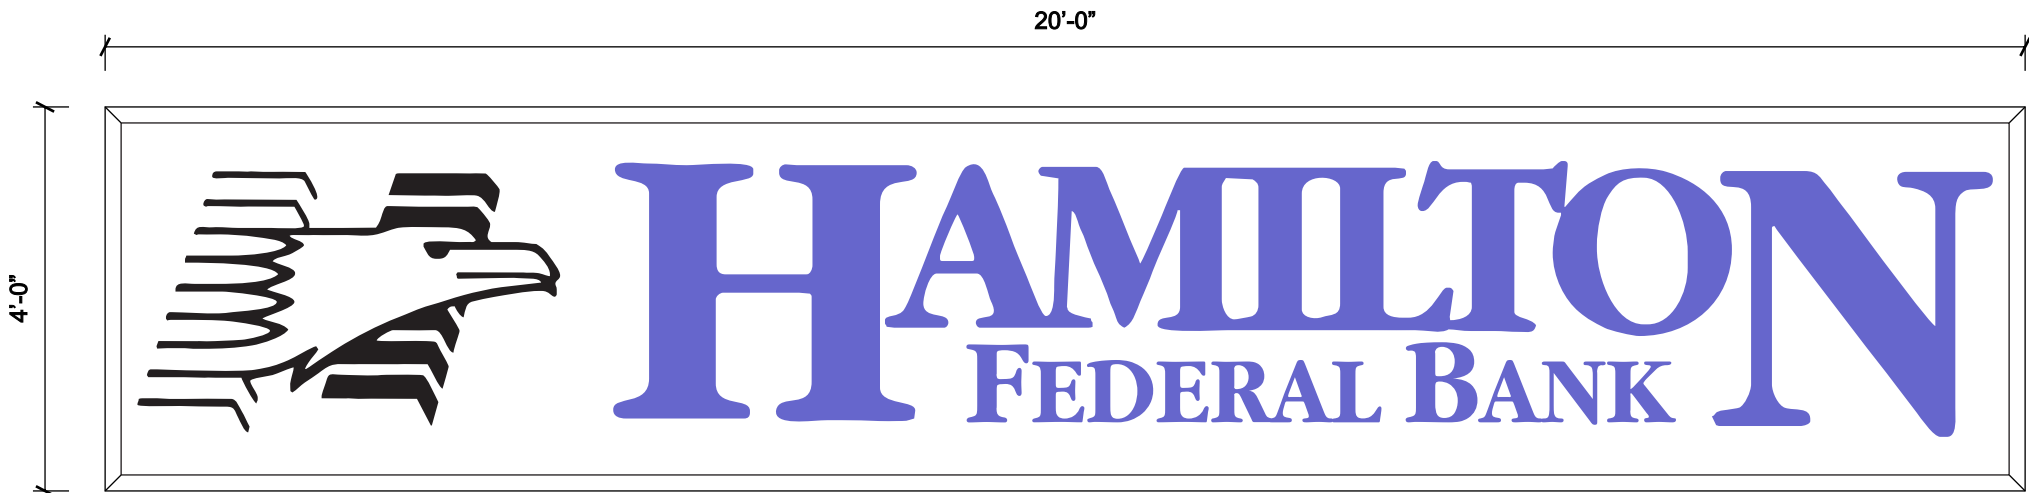

FRONT ELEVATION

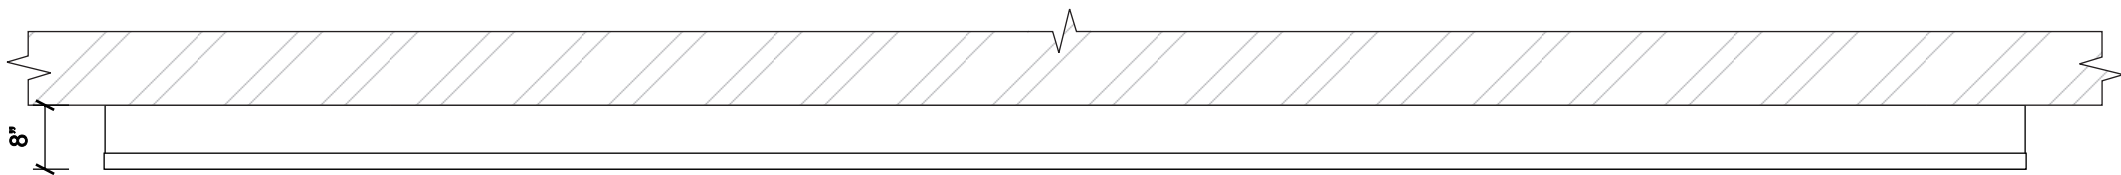

PLAN



TRIANGLE
SIGN & SERVICE

CLIENT & LOCATION



HAMILTON
FEDERAL BANK

8108 JUMPERS HOLE ROAD
PASADENA, MD 21122

DRAWING NO.
00082747T1

SALESMAN
B. NETHEN

DATE
11/5/09

DRAWN BY
FM

REVIEWED BY

SEG. NO.


REVISION

SHEET NO.

5 of 14




EXISTING

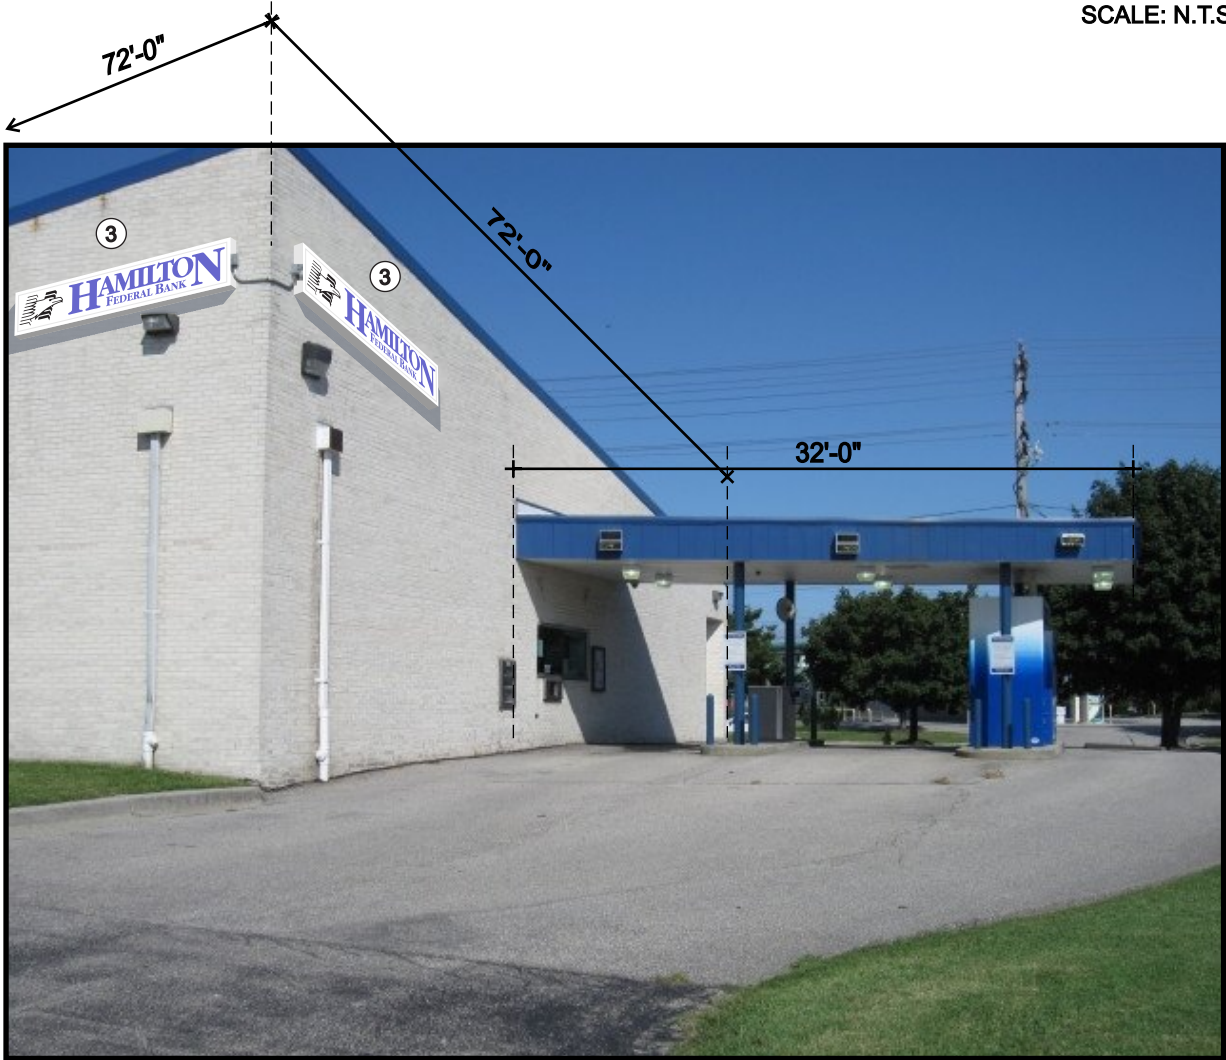


PROPOSED

LOGO ART MUST BE PROVIDED
AS DIGITAL VECTOR GRAPHICS
PRIOR TO PRODUCTION

3 SIGN CABINETS FOR REAR WALLS
SINGLE-FACE / WALL-MOUNTED
EXTERIOR INSTALLATION
SCALE: 1/2" = 1'-0"

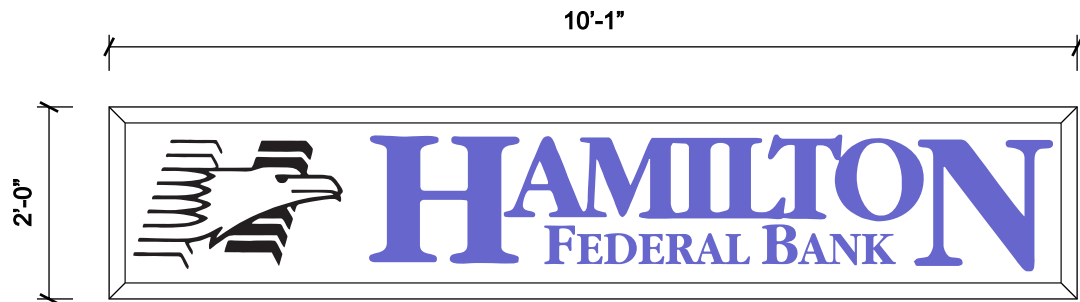

FRONT ELEVATION

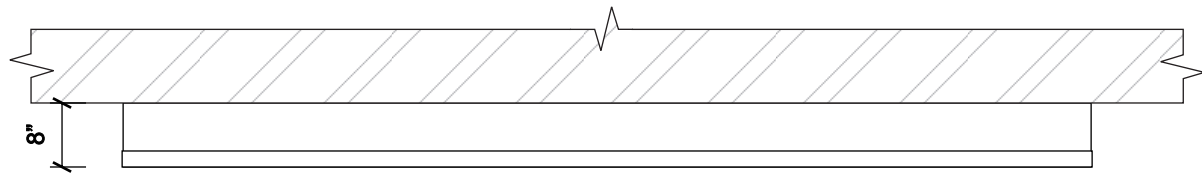

PLAN



TRIANGLE
SIGN & SERVICE

CLIENT & LOCATION



HAMILTON
FEDERAL BANK

8108 JUMPERS HOLE ROAD
PASADENA, MD 21122

DRAWING NO.
00082747T1

SALESMAN
B. NETHEN

DATE
11/5/09

DRAWN BY
FM

REVIEWED BY

SEG. NO.

REVISION

SHEET NO.

8 of 14

SCALE: N.T.S.



(B) RETAINER

C RETURNS

(D) BACKS:

(F) ILLUMINATION:

G LAMP TRACK

Ⓜ FRAME:

MATERIAL:	2" x 2" ALUM. ANGLE. (DASHED LINE)
------------------	---

① WIRING


J BALLAST

M MOUNTING



(W) WEEP HOLES: 1/4" DIA. WITH COVER

ELECTRICAL NOTE: IT IS THE CUSTOMERS RESPONSIBILITY TO PROVIDE 120 VOLT PRIMARY ELECTRICAL SERVICE WITH DEDICATED CIRCUIT(S). INCLUDING GROUND WIRING DIRECTLY FROM PANEL BOX WITHIN SIX (6) FEET OF SIGNAGE. INSTALLATION TO MEET N.E.C. UL & LOCAL CODES



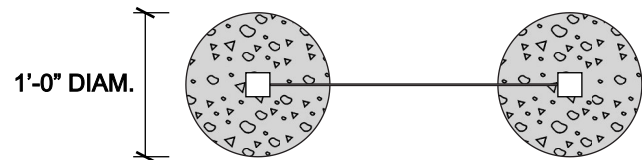

PLAN VIEW

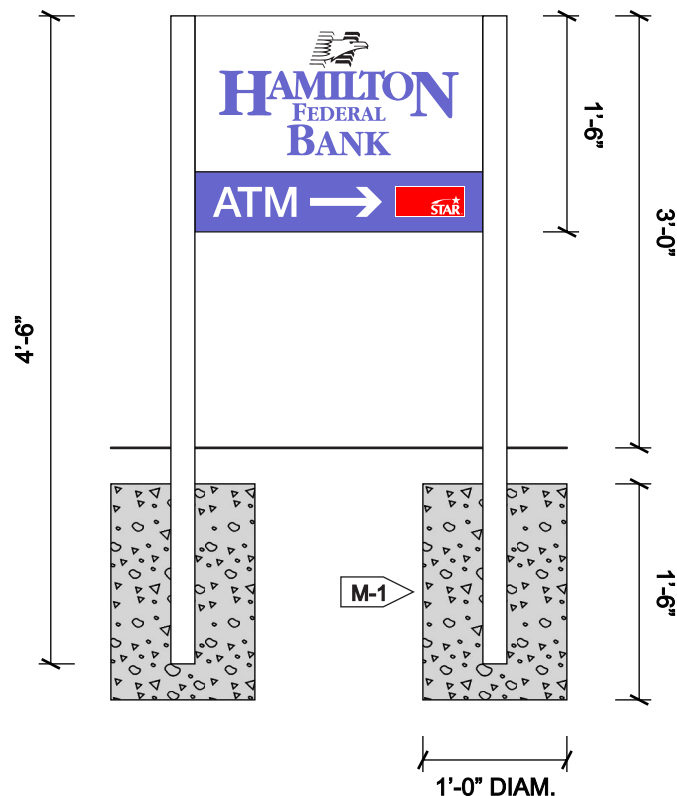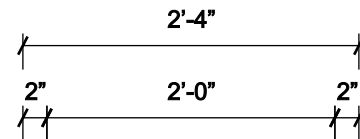

FRONT ELEVATION

LOGO ART MUST BE PROVIDED
AS DIGITAL VECTOR GRAPHICS
PRIOR TO PRODUCTION

DIRECTIONAL SIGN / FREE-STANDING / DOUBLE-FACE

(M) MOUNTING

M-1:	CYL. CONCRETE FOOTING
CONC. VOLUME:	.044 CU. YDS. EACH

MOUNTING NOTE: INSTALLER IS REQUIRED TO
VERIFY ACTUAL FIELD CONDITIONS & PROVIDE
NECESSARY MOUNTING HARDWARE & METHOD OF
ATTACHMENT TO ENSURE SAFE INSTALLATION.
INSTALLATION TO MEET N.E.C., UL & LOCAL CODES

VINYL MATRIX

V-1	VINYL:	OPAQUE MATTE BLACK
	APPLICATION:	1ST SURFACE
V-2	VINYL:	OPAQUE MATTE BLUE TBD
	APPLICATION:	1ST SURFACE
V-3	VINYL:	WHITE REFLECTIVE ARLON 2400-02
	APPLICATION:	1ST SURFACE
V-4	VINYL:	OPAQUE MATTE RED TBD
	APPLICATION:	1ST SURFACE

4 DOUBLE-FACE DIRECTIONAL SIGN


ELEVATION & PLAN VIEW SCALE: 3/4" = 1'-0"

LAYOUT SCALE: 1 1/2" = 1'-0"

QTY: ONE (1)



SIDE A LAYOUT

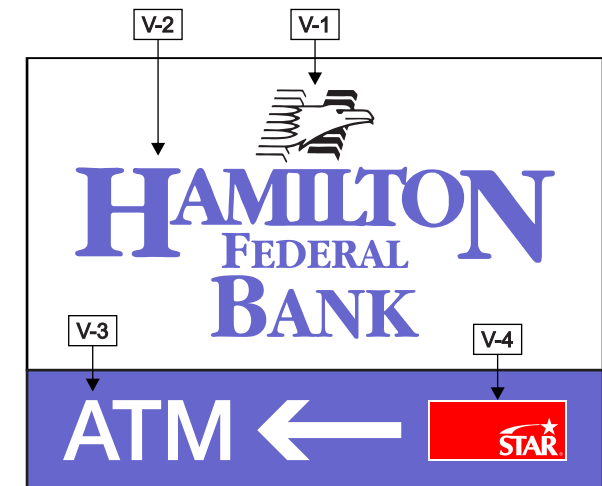

SIDE B LAYOUT

TRIANGLE
SIGN & SERVICE

CLIENT & LOCATION



8108 JUMPERS HOLE ROAD
PASADENA, MD 21122

DRAWING NO.
00082747T1

SALESMAN
B. NETHEN

DATE
11/5/09

DRAWN BY
FM


REVIEWED BY

SEG. NO.

REVISION

SHEET NO.

10 of 14

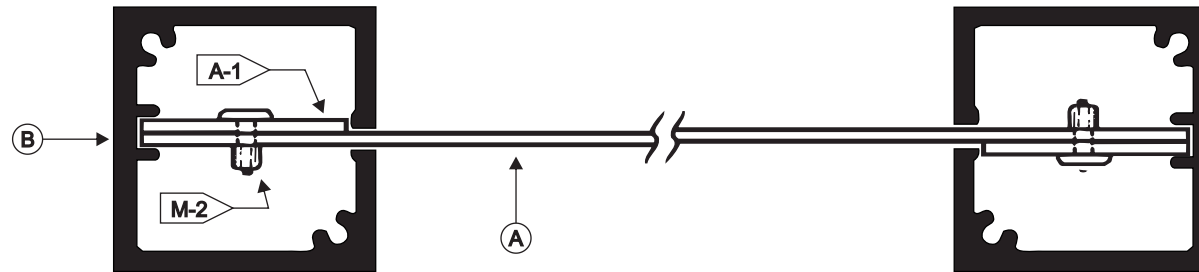

4

DIRECTIONAL SIGN / FREE-STANDING / DOUBLE-FACE

SCALE: N.T.S.

A FACE


MATERIAL:	1/8" ALUM.
COLOR:	WHITE
FINISH:	SATIN
VINYL:	SEE VINYL MATRIX ON OTHER SHEET
A-1:	1/8" ALUM. STRIP
A-1 PAINT:	UNPAINTED

B POST

MATERIAL:	SIGNCOMP 2" SQUARE POST, PART #1000
COLOR:	WHITE
FINISH:	SATIN
B-1 CAP:	SIGNCOMP REMOVABLE CAP
COLOR:	WHITE
FINISH:	SATIN

M MOUNTING

M-1:	SEE MOUNTING NOTE; CONCRETE FOOTING INSTALLATION; SEE OTHER SHEETS
M-2:	POP-RIVET AS NEEDED
M-3:	COUNTERSUNK SCREWS AS NEEDED
M-3 PAINT:	MATCH CAP

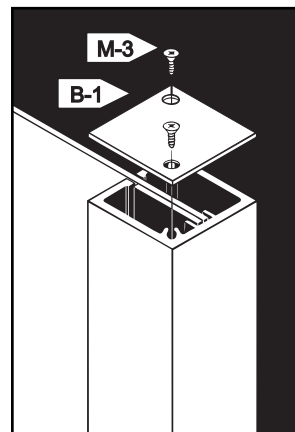

MOUNTING NOTE: INSTALLER IS REQUIRED TO
VERIFY ACTUAL FIELD CONDITIONS & PROVIDE
NECESSARY MOUNTING HARDWARE & METHOD OF
ATTACHMENT TO ENSURE SAFE INSTALLATION.
INSTALLATION TO MEET N.E.C., UL & LOCAL CODES



8108 JUMPERS HOLE ROAD
PASADENA, MD 21122

DRAWING NO.
00082747T1

SALESMAN
B. NETHEN

DATE
11/5/09

DRAWN BY
FM

REVIEWED BY

SEG. NO.

REVISION

SHEET NO.

11 of 14



EXISTING




PROPOSED

LOGO ART MUST BE PROVIDED
AS DIGITAL VECTOR GRAPHICS
PRIOR TO PRODUCTION

5 REPLACEMENT PANEL
FOR EXISTING ATM SURROUND
SCALE: 1 1/2" = 1'-0"

QTY: ONE (1)

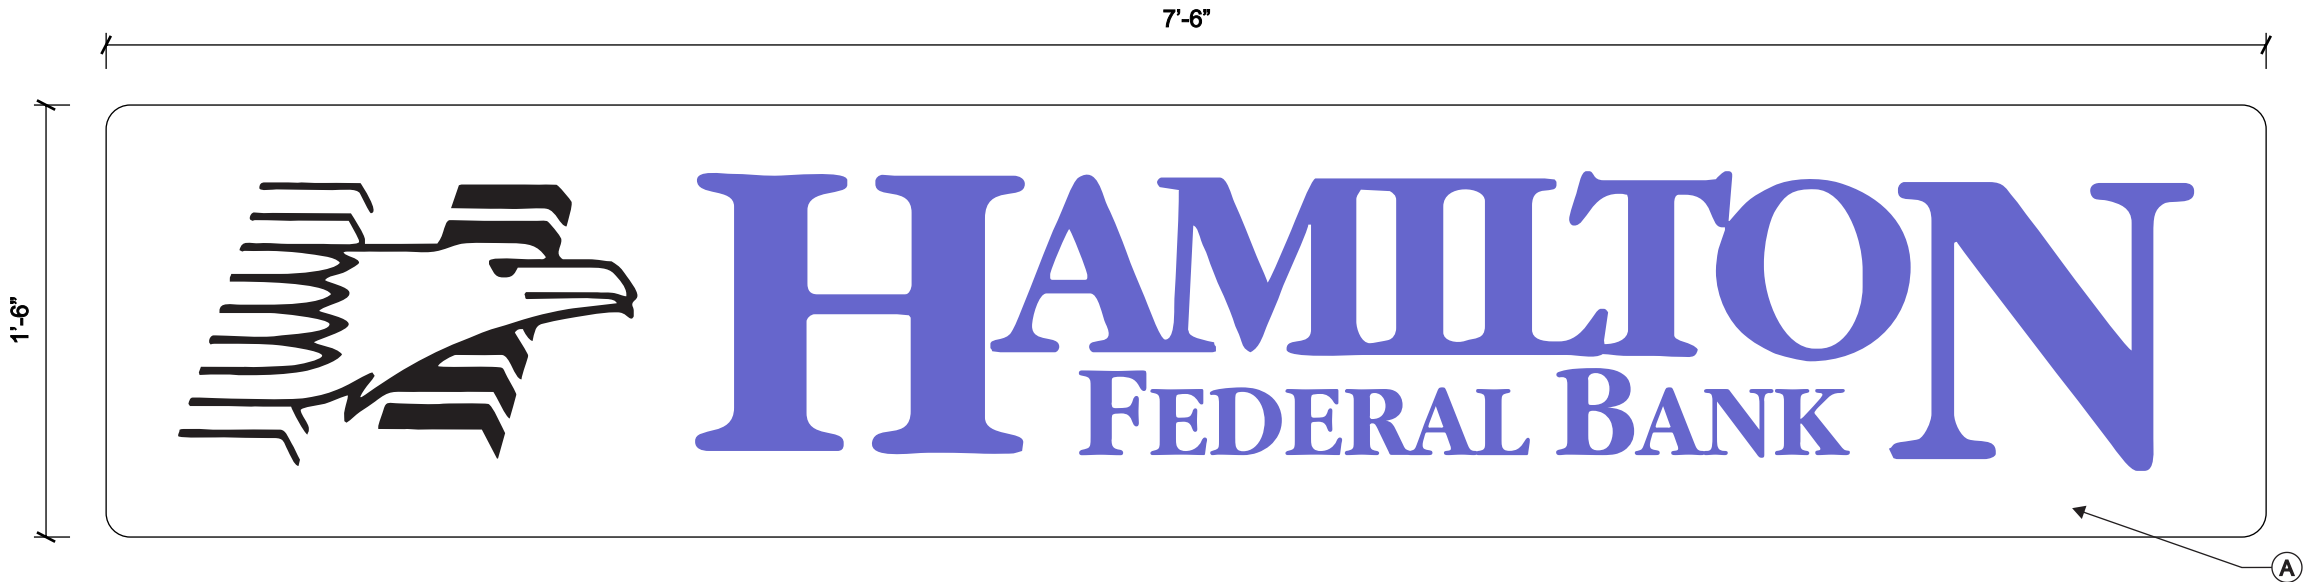

FRONT ELEVATION

NETWORK GRAPHICS	
A MATERIAL:	.063" ALUM.
COLOR:	PRE-COAT WHITE
VINYL:	MATTE BLACK, MATTE BLUE TBD
APPLICATION:	2ND SURFACE
MOUNTING:	DOUBLE-FACE VHB TAPE & SILICONE SEALANT
	ON PANEL BACKSIDE; SEE MOUNTING NOTE

MOUNTING NOTE: INSTALLER IS REQUIRED TO
VERIFY ACTUAL FIELD CONDITIONS & PROVIDE
NECESSARY MOUNTING HARDWARE & METHOD OF
ATTACHMENT TO ENSURE SAFE INSTALLATION.
INSTALLATION TO MEET N.E.C., UL & LOCAL CODES



CLIENT & LOCATION



8108 JUMPERS HOLE ROAD
PASADENA, MD 21122

DRAWING NO.
00082747T-1

SALESMAN
B. NETHEN

DATE
11/5/09

DRAWN BY
FM

REVIEWED BY


SEG. NO.

REVISION

SHEET NO.

13 of 14

QTY: ONE (1)

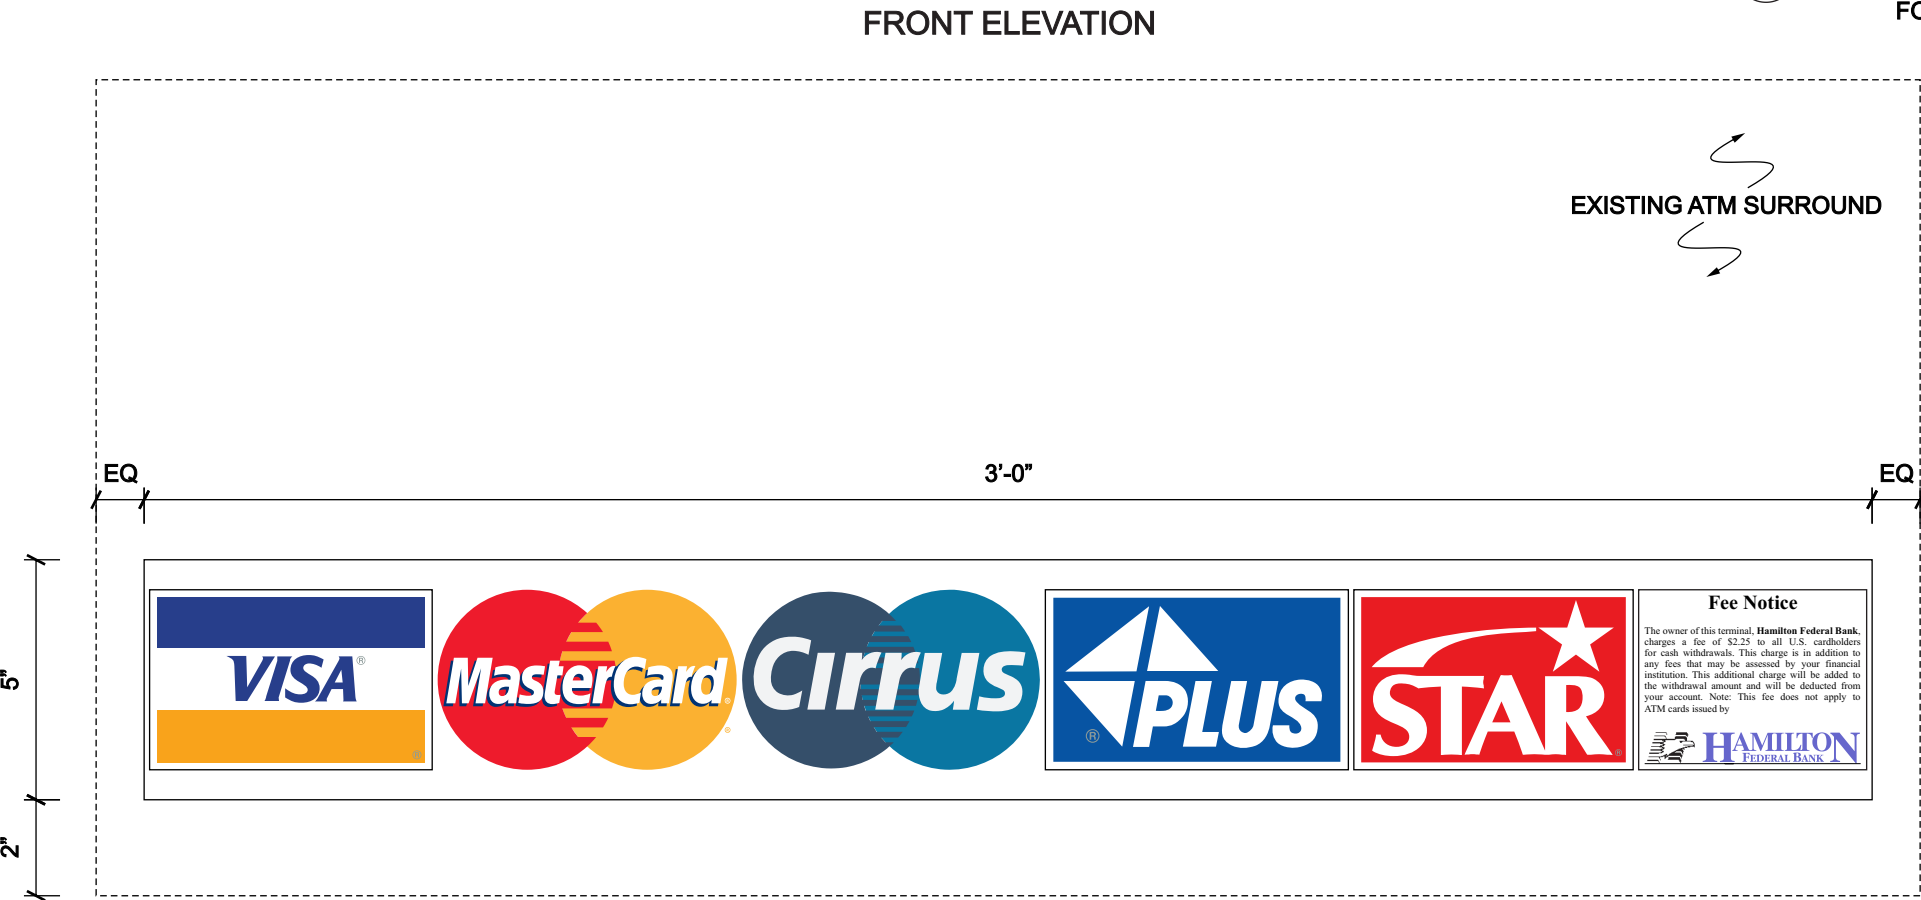

NETWORK GRAPHICS	
MATERIAL:	.030" POLYCARBONATE
COLOR:	MATTE CLEAR
GRAPHICS:	PRINTED 2ND SURFACE
MOUNTING:	SEE MOUNTING NOTE

MOUNTING NOTE: INSTALLER IS REQUIRED TO
VERIFY ACTUAL FIELD CONDITIONS & PROVIDE
NECESSARY MOUNTING HARDWARE & METHOD OF
ATTACHMENT TO ENSURE SAFE INSTALLATION.
INSTALLATION TO MEET N.E.C., UL & LOCAL CODES